





E-W SECTION THROUGH COURTYARD




NS-SECTION THROUGH CLASSROOMS & COURTYARD

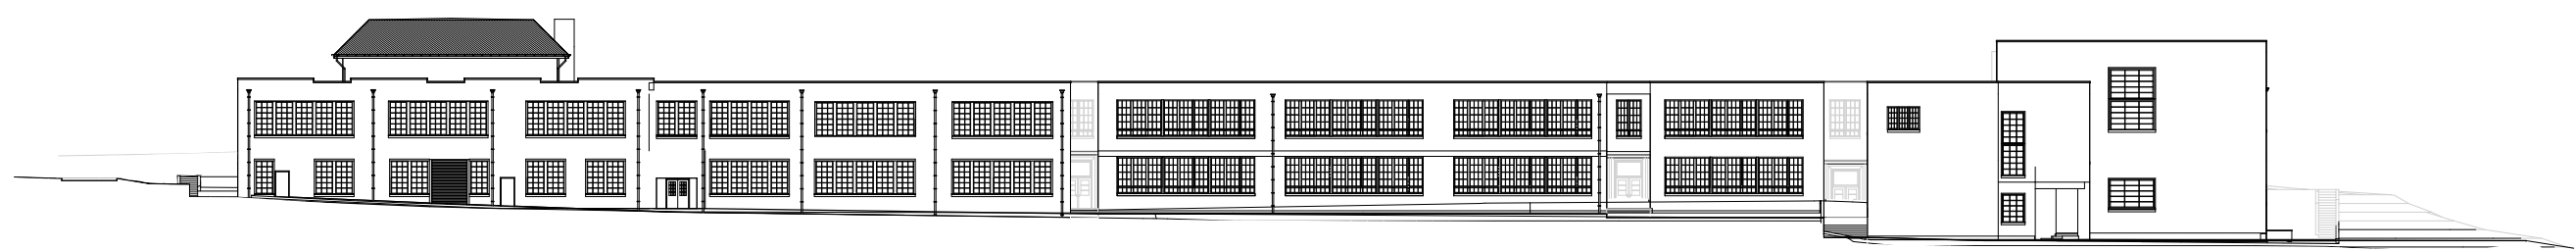


EAST ELEVATION

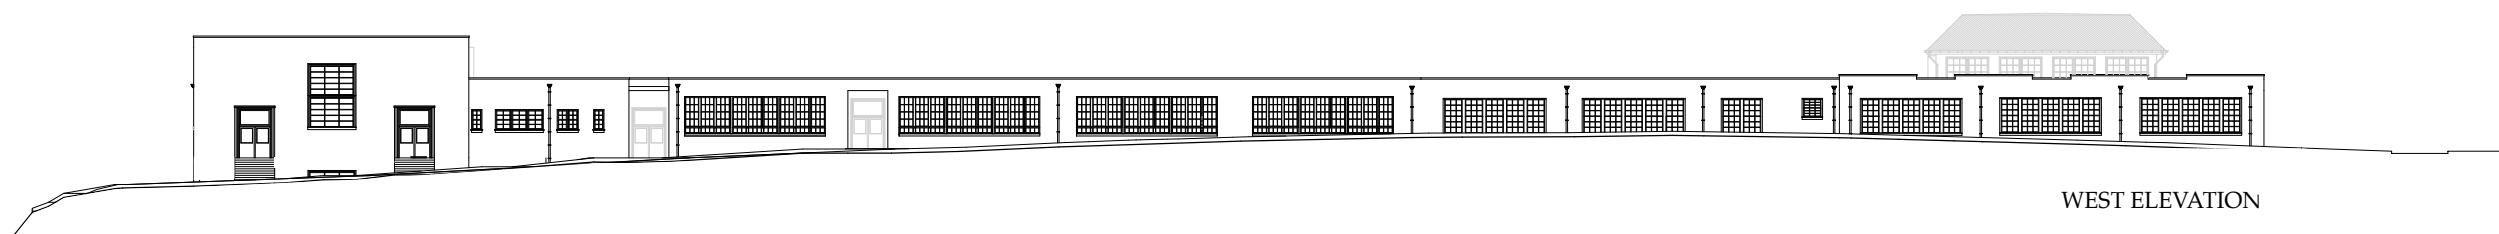

WEST ELEVATION

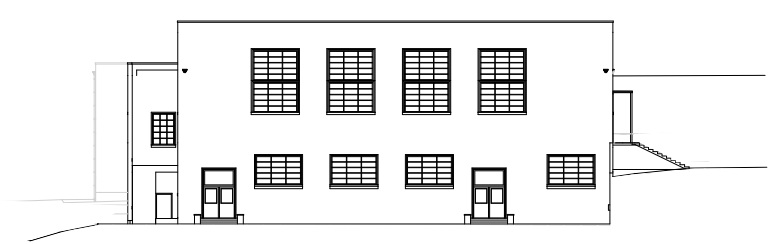

NORTH ELEVATION

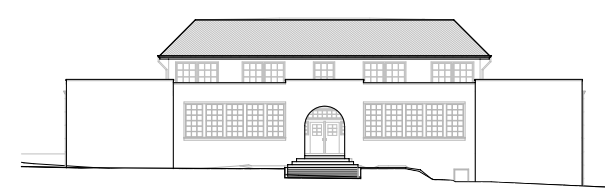

SOUTH ELEVATION



BUSHMAN DREYFUS ARCHITECTS PLC
820-B EAST HIGH ST
CHARLOTTESVILLE VA 22902
434-295-1936